


# BID Colonnaden

Datum: 27.05.2024

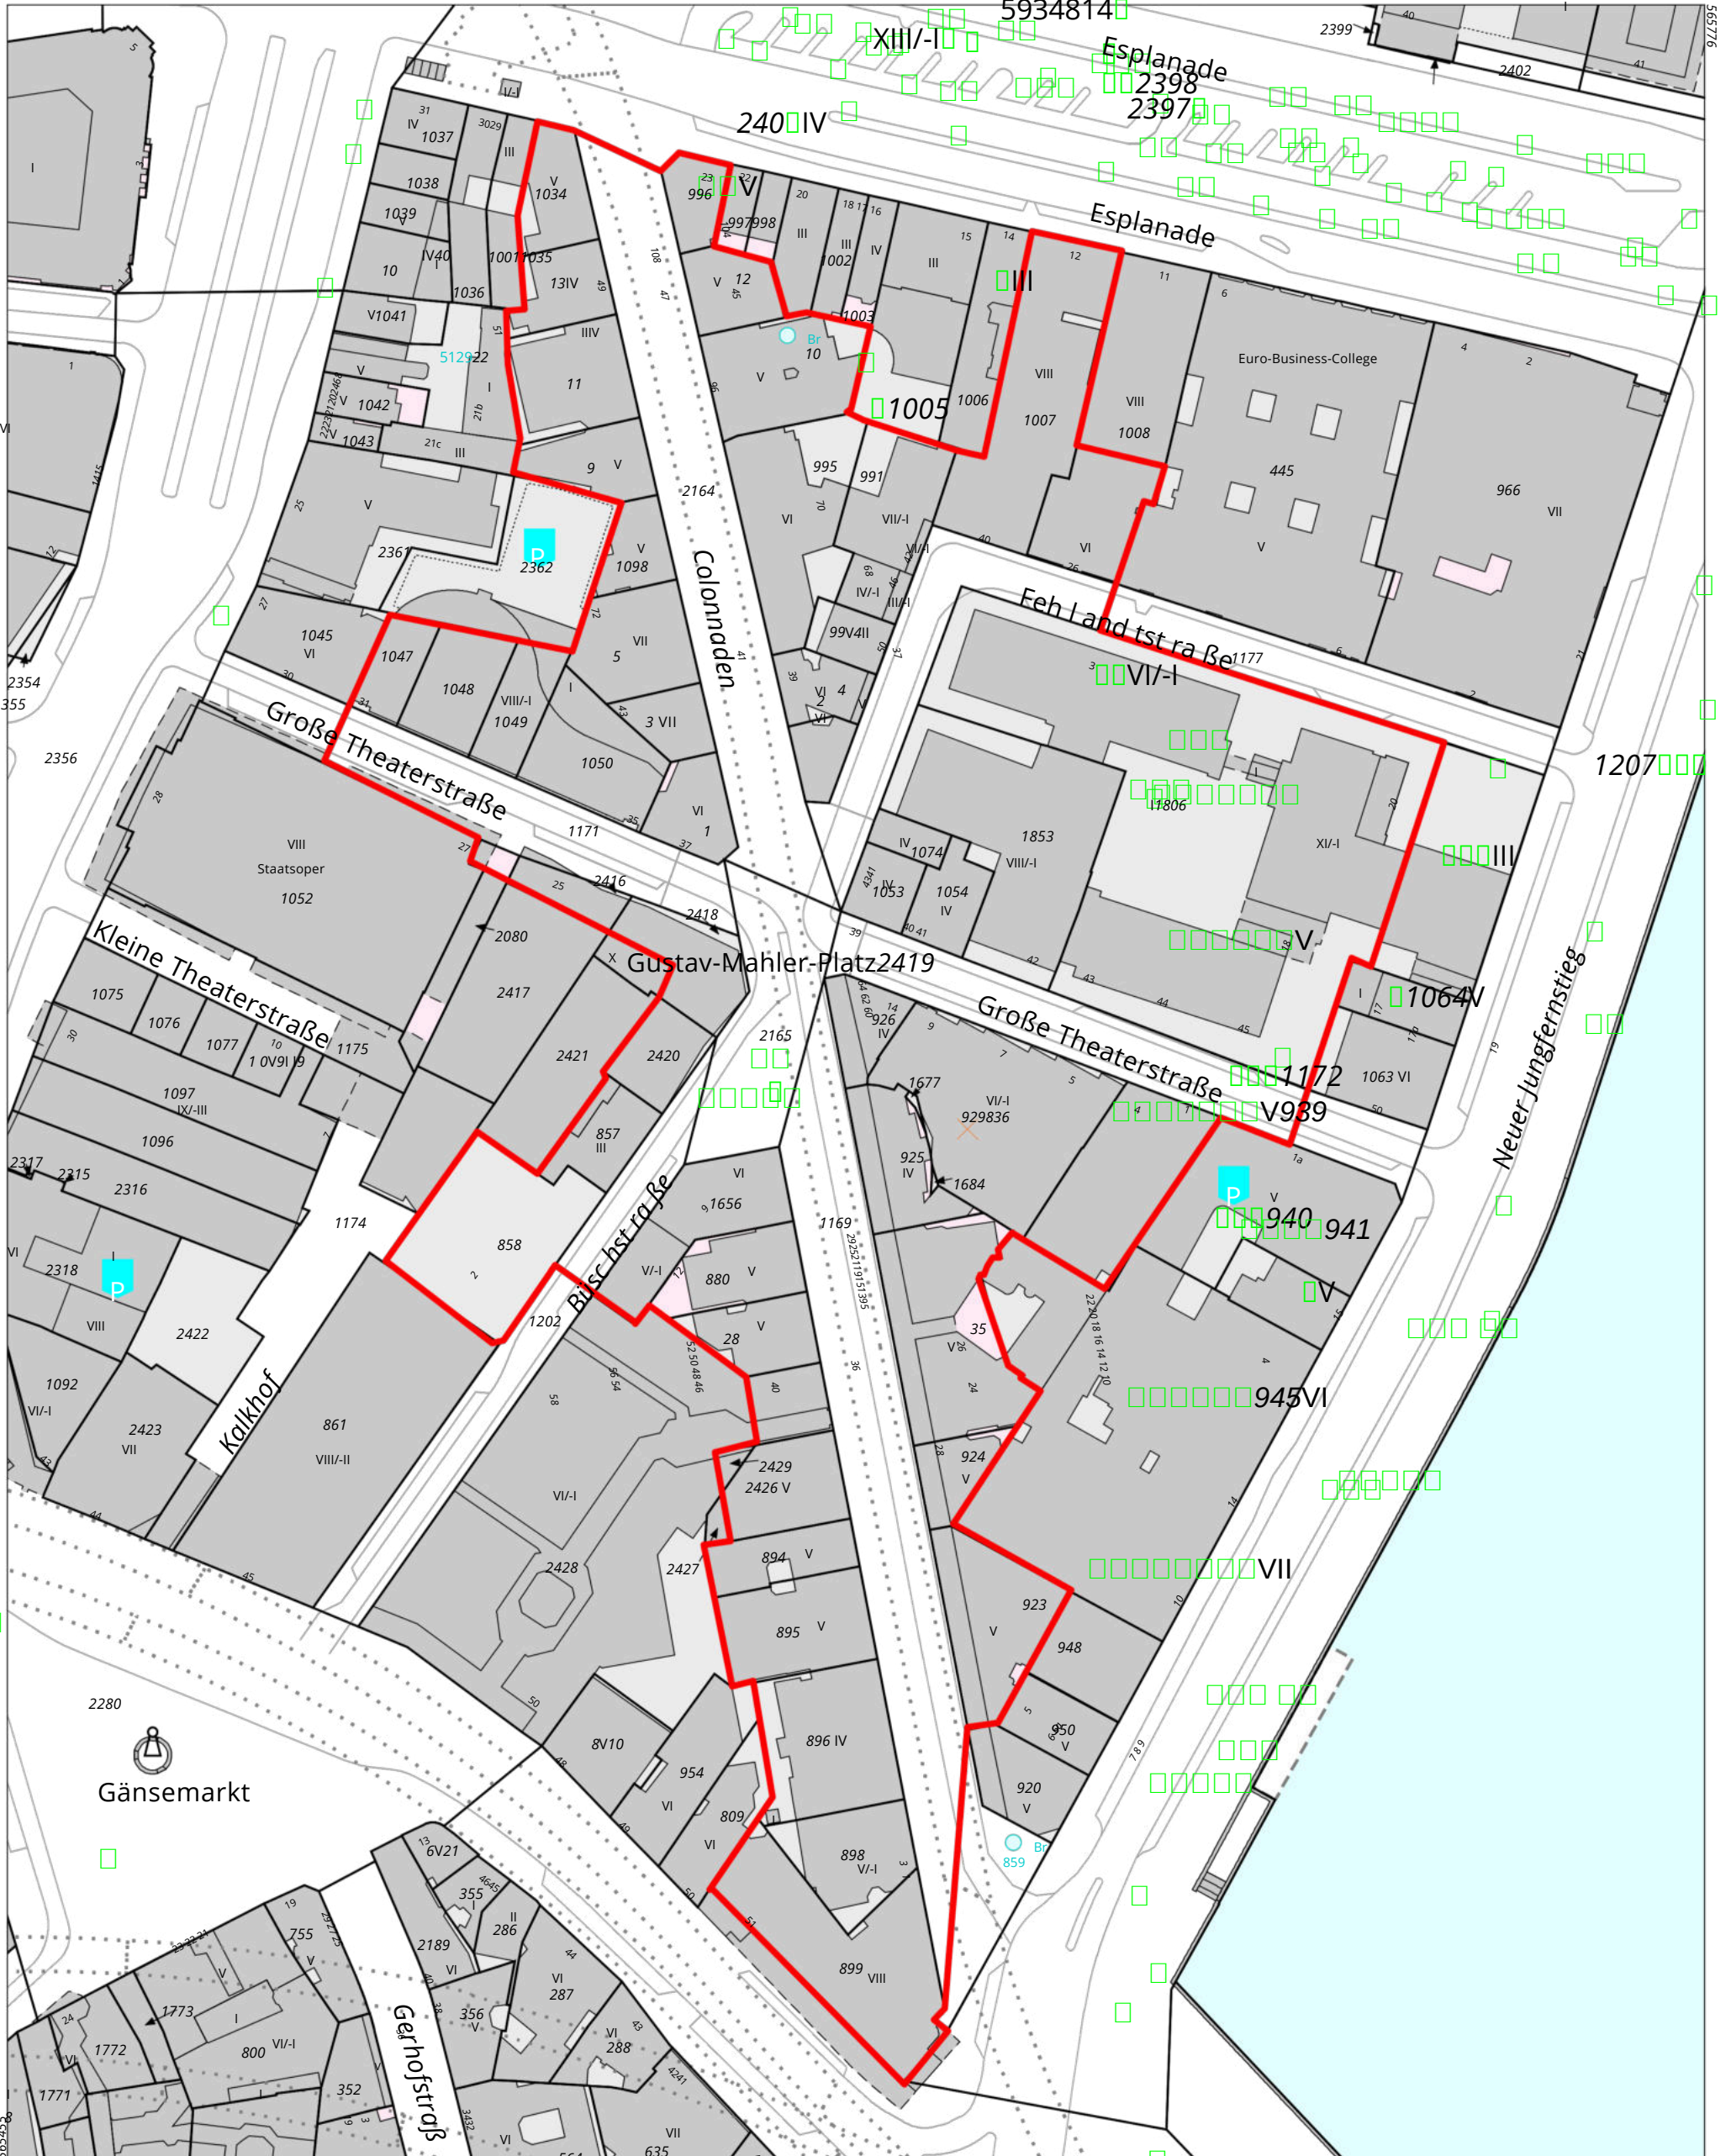

1:1200



5934407  
Maßstab: 1:1200  
0 12 24 36  
Meter